


- 1 ARTHUR SCHMON TOWER
- 2 THISTLE COMPLEX
- 3 ROBERT S.K. WELCH HALL
- 4 MACKENZIE CHOWN COMPLEX
- 5 INNISKILLIN HALL
- 6 ALUMNI GREENHOUSE
- 7 GOODMAN SCHOOL OF BUSINESS (TARO HALL)
- 8 STUDENT - ALUMNI CENTRE
- 9 DECEW RESIDENCE
- 10 GORDON AND BETTY VALLEE RESIDENCE
- 11 ALAN EARP RESIDENCE
- 12 VILLAGE RESIDENCE
- 13 ALPHIE'S TROUGH
- 14 HARRISON HALL
- 15 KENMORE CENTRE
- 16 ROSALIND BLAUER CENTRE FOR CHILD CARE
- 17 THEAL HOUSE
- 18 CONCORDIA LUTHERAN SEMINARY
- 19 CENTRAL UTILITIES BUILDING
- 20 SCOTIABANK HALL
- 21 SOUTH BLOCK
- 22 WALKER COMPLEX
- 23 LOWENBERGER RESIDENCE
- 24 BROCK RESEARCH AND INNOVATION CENTRE
- 25 EAST ACADEMIC
- 26 QUARRYVIEW RESIDENCE
- 27 GATEWAY SUITES RESIDENCE
- 28 .....

- 29 573 GLENRIDGE AVENUE
- 30 PLAZA BUILDING
- 31 HERITAGE PLACE PLAZA
- 32 TIM HORTONS
- 33 McDONALD'S
- 34 INTERNATIONAL CENTRE
- 35 THE CAIRNS' FAMILY HEALTH & BIOSCIENCE RESEARCH COMPLEX

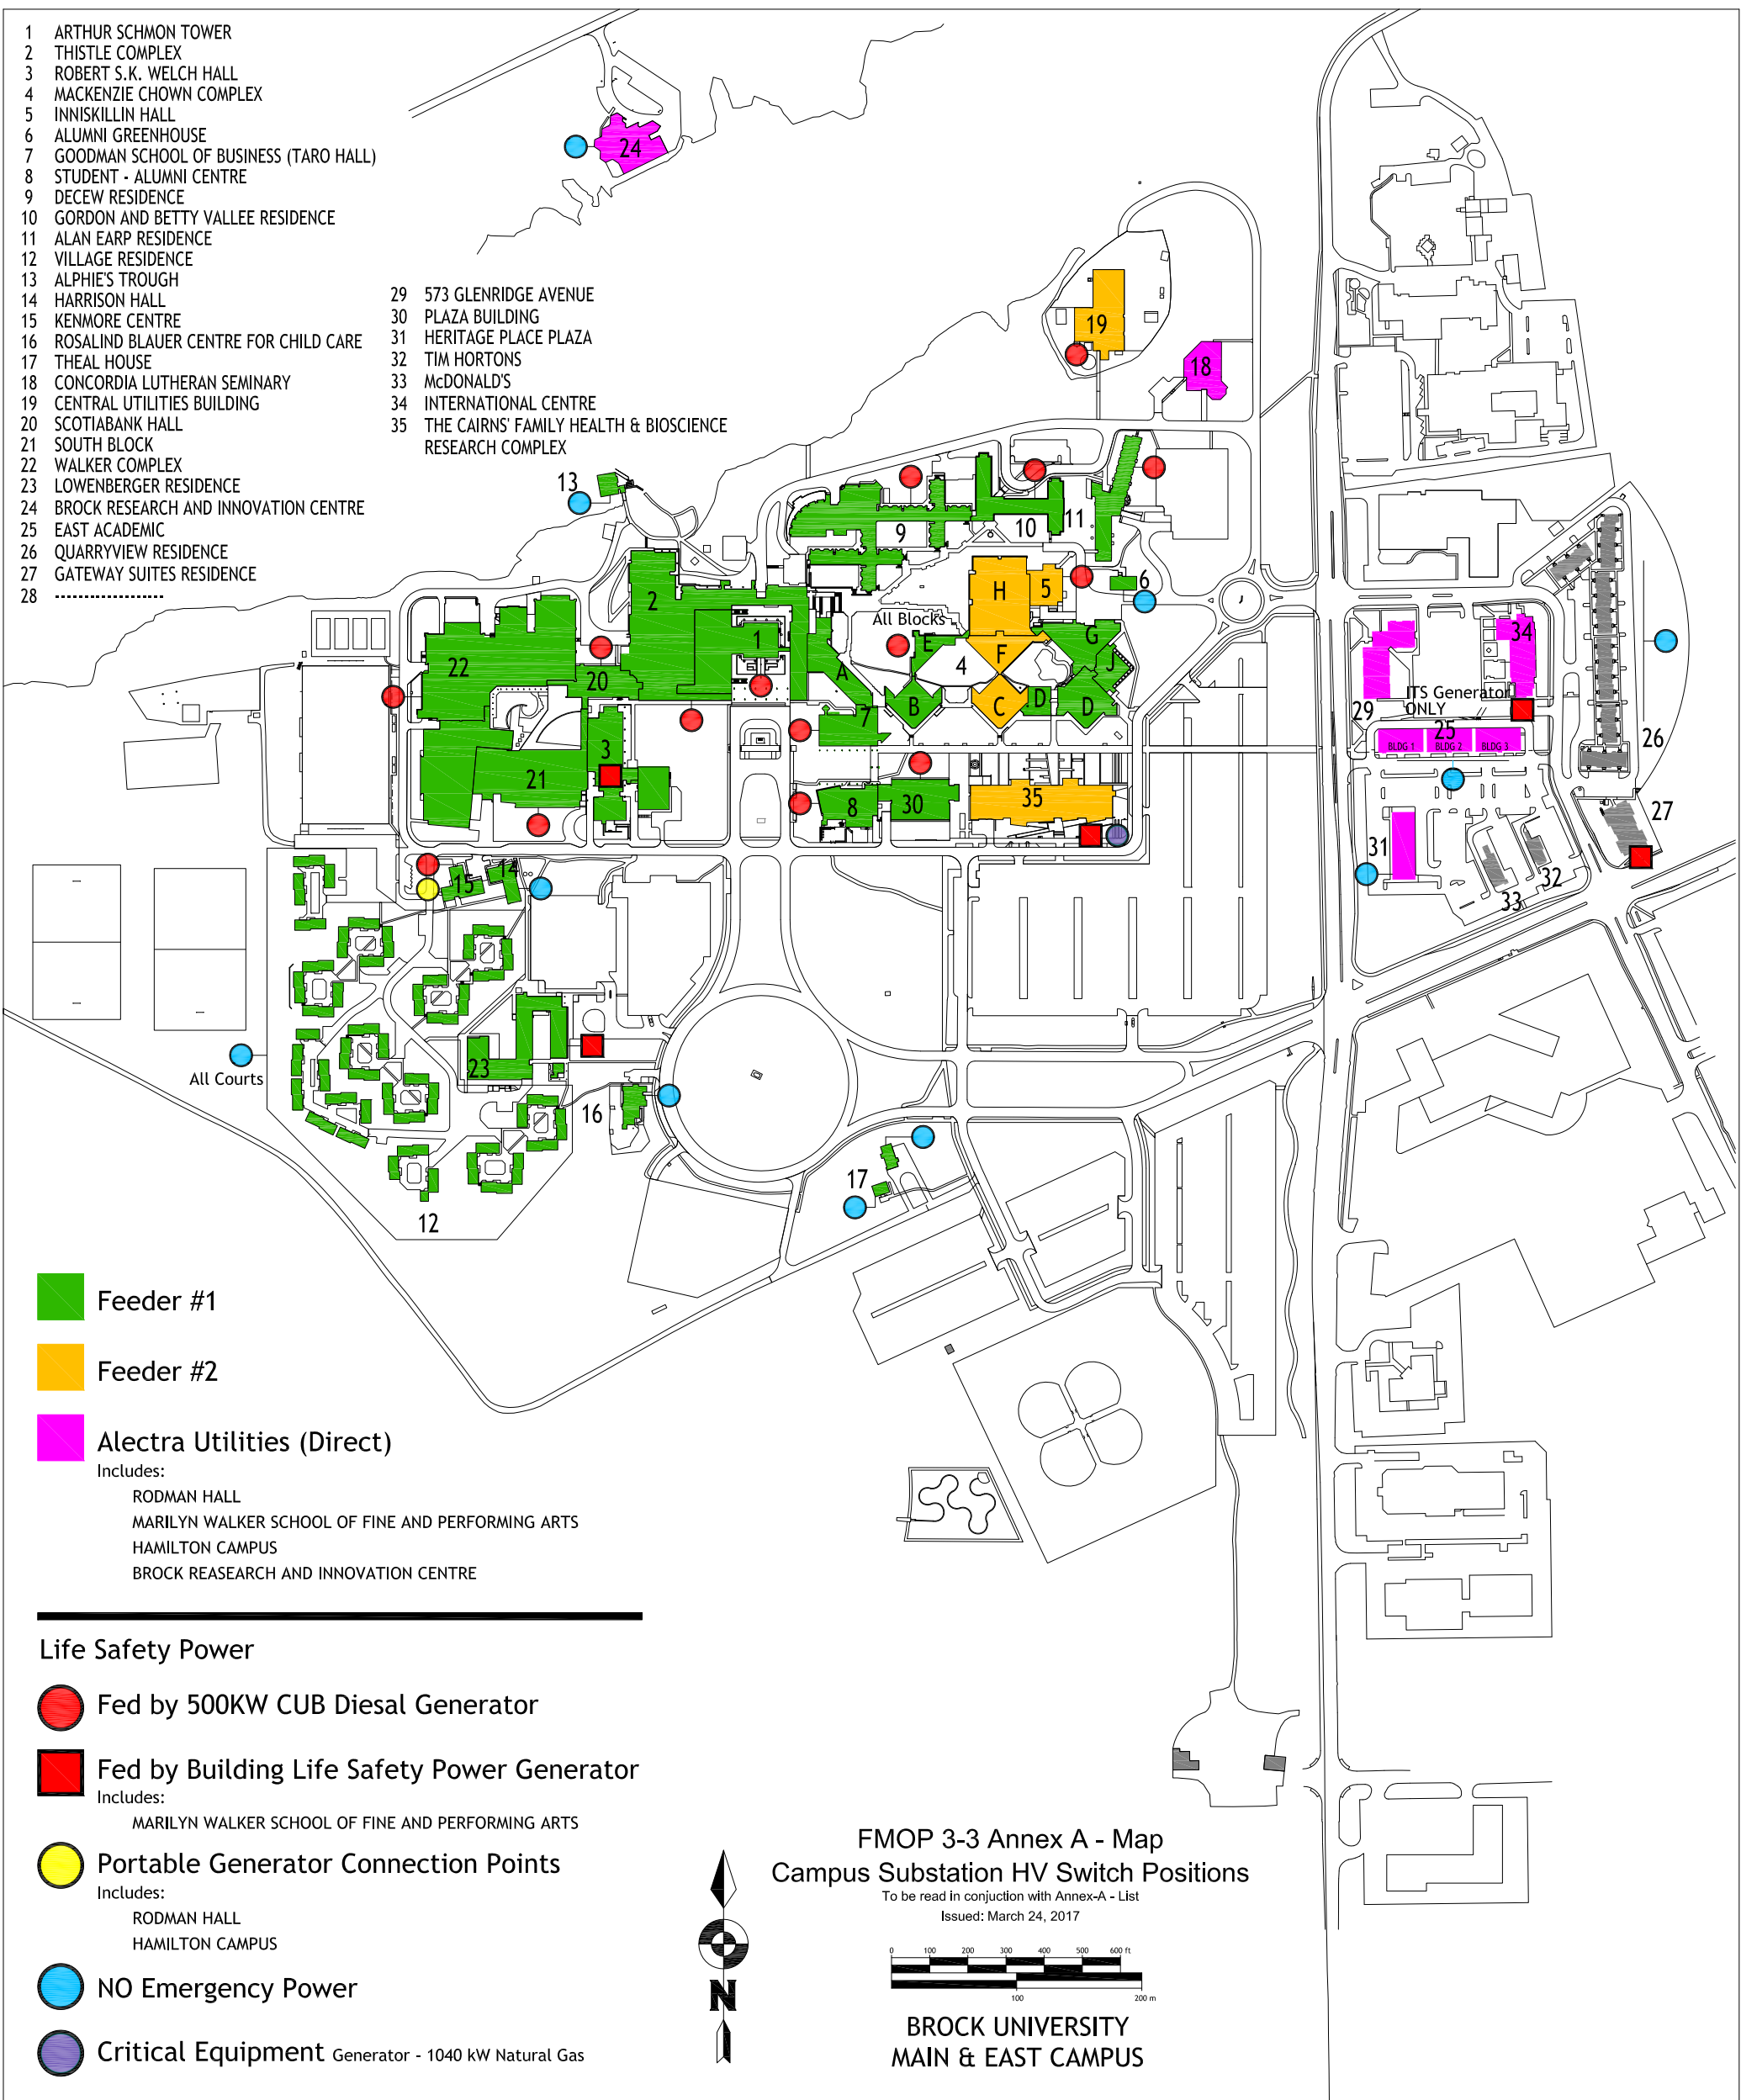


- Feeder #1
- Feeder #2
- Alectra Utilities (Direct)
  - Includes:
  - RODMAN HALL
  - MARILYN WALKER SCHOOL OF FINE AND PERFORMING ARTS
  - HAMILTON CAMPUS
  - BROCK REASEARCH AND INNOVATION CENTRE

**Life Safety Power**

- Fed by 500KW CUB Diesel Generator
- Fed by Building Life Safety Power Generator
  - Includes:
  - MARILYN WALKER SCHOOL OF FINE AND PERFORMING ARTS
- Portable Generator Connection Points
  - Includes:
  - RODMAN HALL
  - HAMILTON CAMPUS
- NO Emergency Power
- Critical Equipment Generator - 1040 kW Natural Gas



**FMOP 3-3 Annex A - Map**  
**Campus Substation HV Switch Positions**  
 To be read in conjunction with Annex-A - List  
 Issued: March 24, 2017

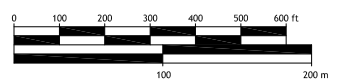

**BROCK UNIVERSITY**  
**MAIN & EAST CAMPUS**